



Materials Key

- A Buff / Gault Brickwork
B Timber boarding
C Glass / curtain walling
D Aluminium (or similar) projecting eaves
E Photovoltaics
F Signage
G Single Ply Low Pitched Roofing
H Aluminium (or similar) coping

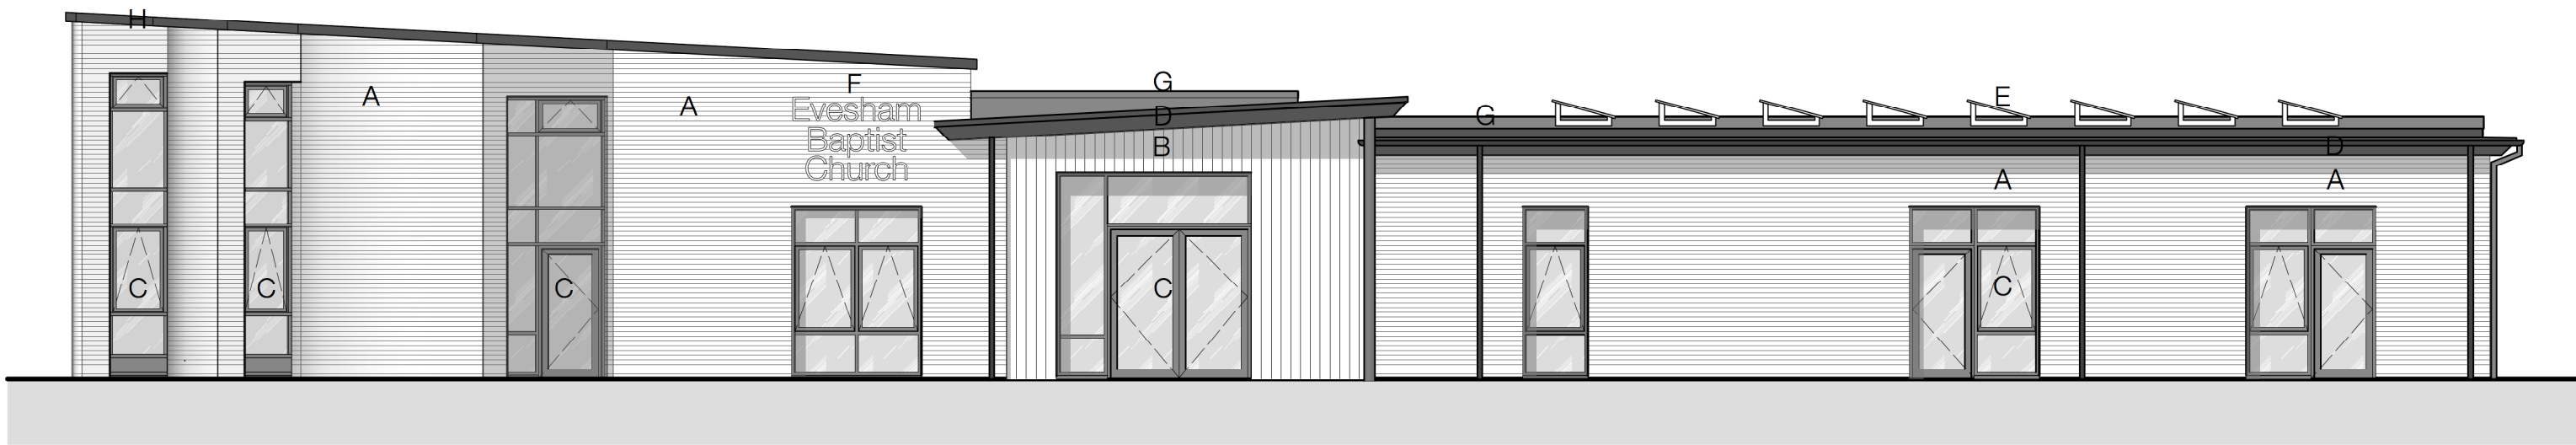


South Elevation
Scale: 1:100

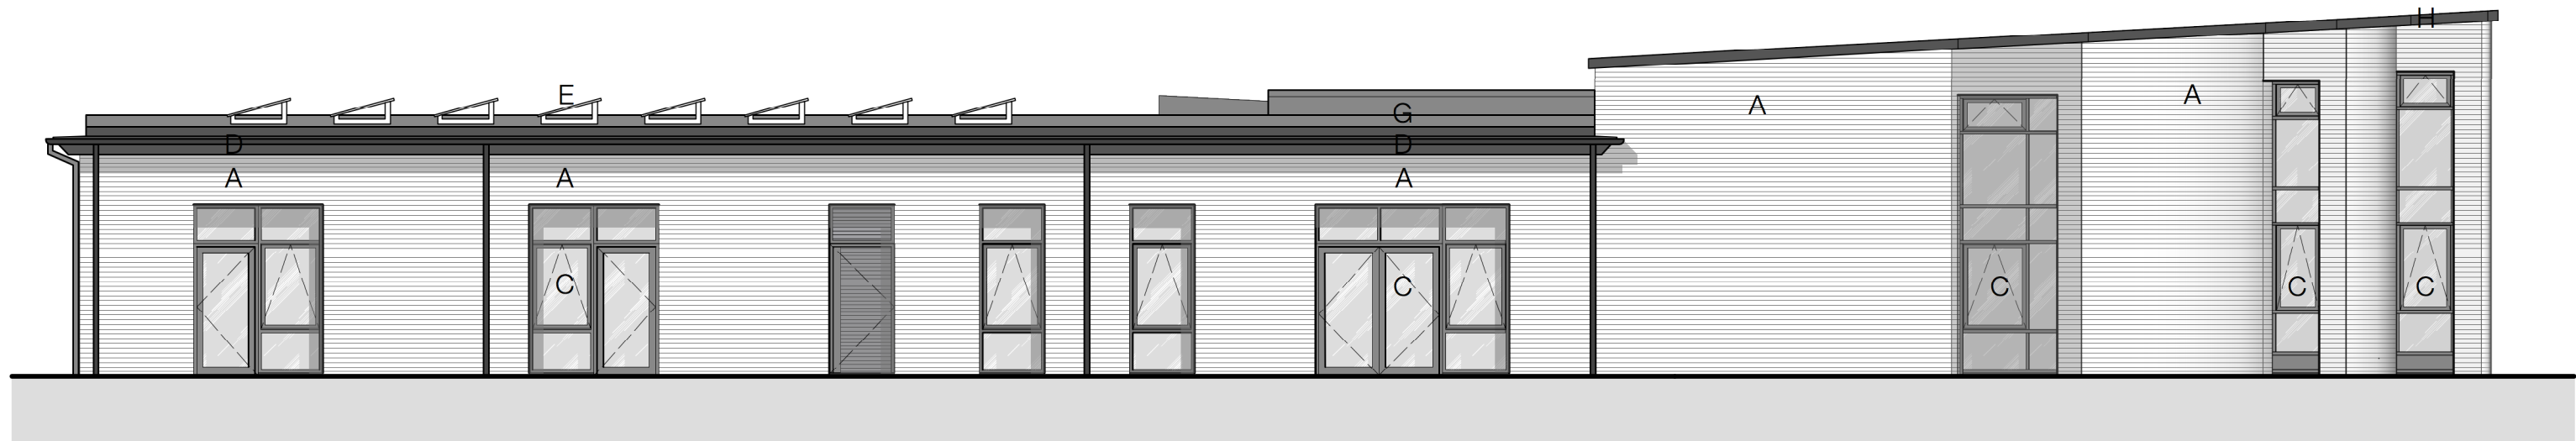

North Elevation
Scale: 1:100



East Elevation
Scale: 1:100

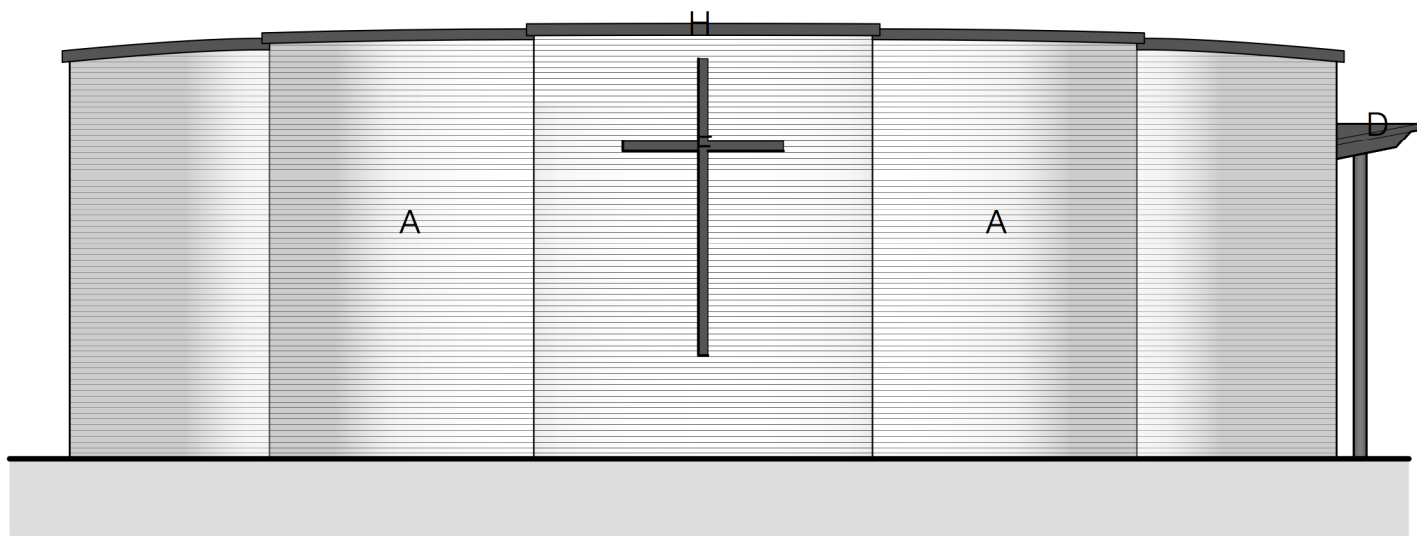

West Elevation
Scale: 1:100

P	05/05/22	Minor Material Amendment Application	CG
O	05/10/21	Minor Material Amendment Application	CG
N	27/06/19	PLANNING SUBMISSION	DG
REV	DATE	DESCRIPTION	BY



CLIENT
Evesham Baptist Church

PROJECT
New Church and Community Facilities

DRAWING
Proposed Elevation

PROJECT NUMBER	SCALE @ A1	DATE	BY
1523	1:100	Apr 21	CG

DRAWING NUMBER	REVISION	STATUS
04	P	Planning

This drawing is copyright and remains the property of Allan-Joyce Architects Ltd.
Generally do not scale drawings. All dimensions to be confirmed on site.

